

## ARCHITECT'S ADDENDUM

ADDENDUM NUMBER: 003

DATE: February 24, 2016

RE: Kane County  
Courthouse Parapet Repair

PREPARED BY: Tim Weber

Cordogan, Clark & Associates

CCA Project No.: 14396

To: Prospective Bidders

Subject: Addendum No. 003 to the Construction Documents for the Kane County Courthouse Parapet Repair project.

This Addendum forms a part of the Construction Documents and modifies the original Construction Documents, dated February 9, 2016. Acknowledge receipt of this Addendum in space provided on the Bid Form. Failure to do so may subject Bidder to disqualification.

THE FOLLOWING ITEMS ARE TO BE INCLUDED IN THE PROPOSAL.

GENERAL:

- 1. The bid due date has been extended to February 29<sup>th</sup> at 11:00 am.**
2. ASK-07: Revise: Per attached. Unit K has been identified.
3. ASK-14: Add: Missing from Addendum 001.


CLARIFICATIONS TO THE SPECIFICATIONS:

NONE

CLARIFICATIONS TO THE DRAWINGS:

NONE

END OF ADDENDUM NO. 003

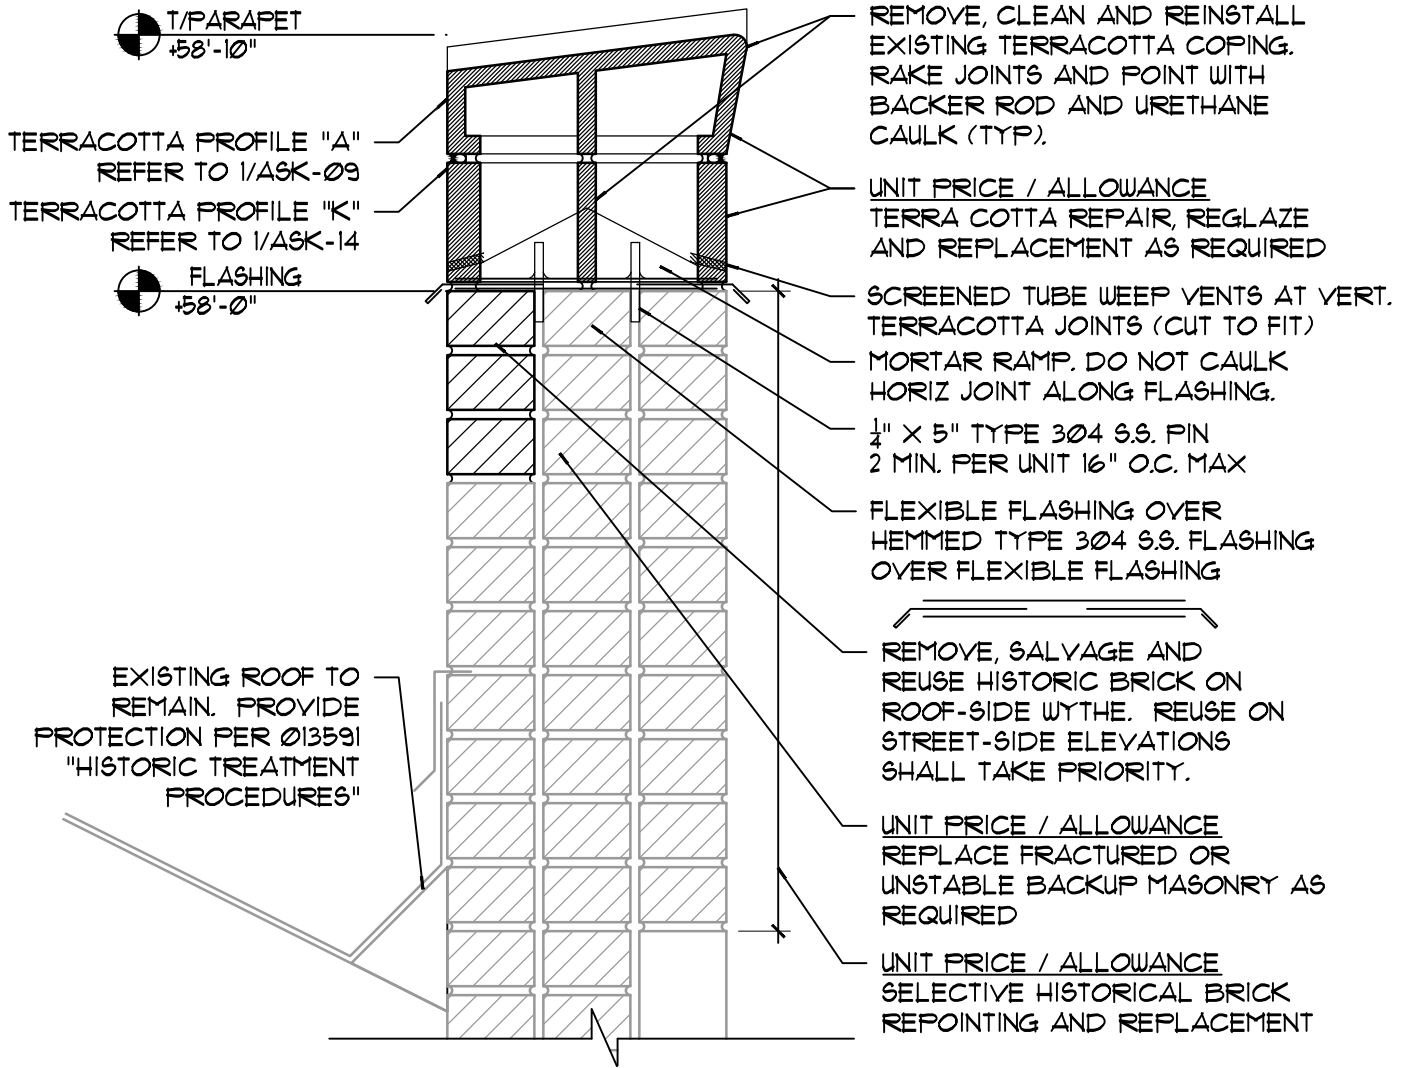


**NOTE:**  
ALL WORK SHALL BE CONSIDERED PART OF LUMP SUM BID UNLESS NOTED AS UNIT/PRICE ALLOWANCE.

**1** PARAPET CONDITION 2  
1 1/2" = 1'-0"

**COURTHOUSE PARAPET TUCKPOINTING**

**CORDOGAN, CLARK & ASSOCIATES, INC. ARCHITECTS • ENGINEERS**

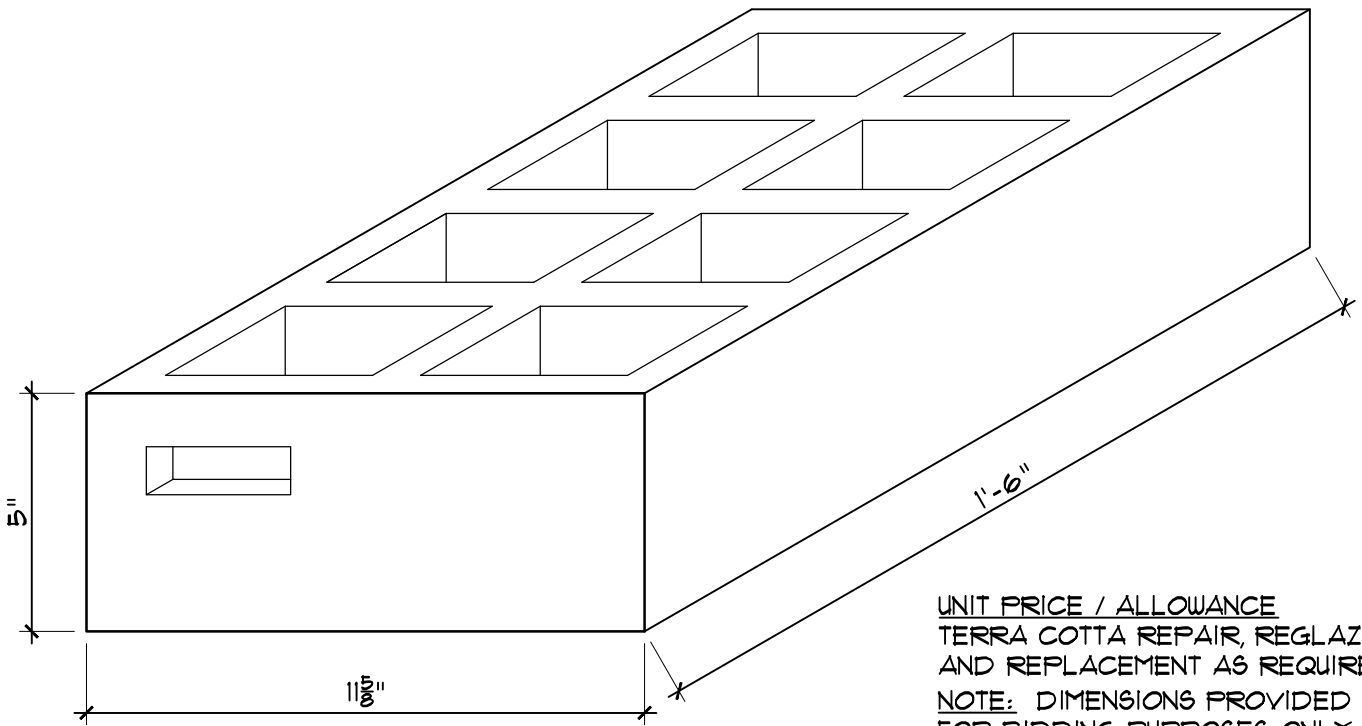

UNIT PRICE / ALLOWANCE  
 TERRA COTTA REPAIR, REGLAZE  
 AND REPLACEMENT AS REQUIRED  
 NOTE: DIMENSIONS PROVIDED  
 FOR BIDDING PURPOSES ONLY.  
 FIELD VERIFY ALL DIMENSIONS  
 PRIOR TO FABRICATION.

2 TERRA COTTA PROFILE G  
 NOT TO SCALE

COURTHOUSE PARAPET TUCKPOINTING

CORDOGAN, CLARK & ASSOCIATES, INC. ARCHITECTS • ENGINEERS