


Handrail required on stair with four or more risers.
 Handrail height 34"-38". Handrail grip-size R 311
 2021 IRC code section.

DECK ELEVATION - SECTION INFORMATION

Nosing Note
 1. Min 3/4"
 2. Max 1 1/4"

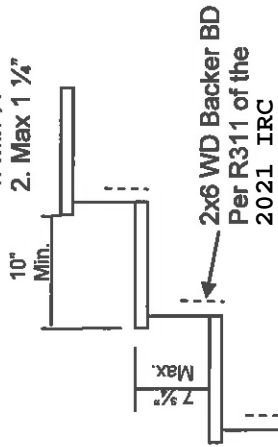

EXTERIOR TREAD / RISER


* Show Type of Siding to be Removed Before Ledger is Attached and /Flashed

2x4 Top Guardrail
 2x2 Baluster

Less Than 4" Between

Flashing

EXISTING HOUSE WALL

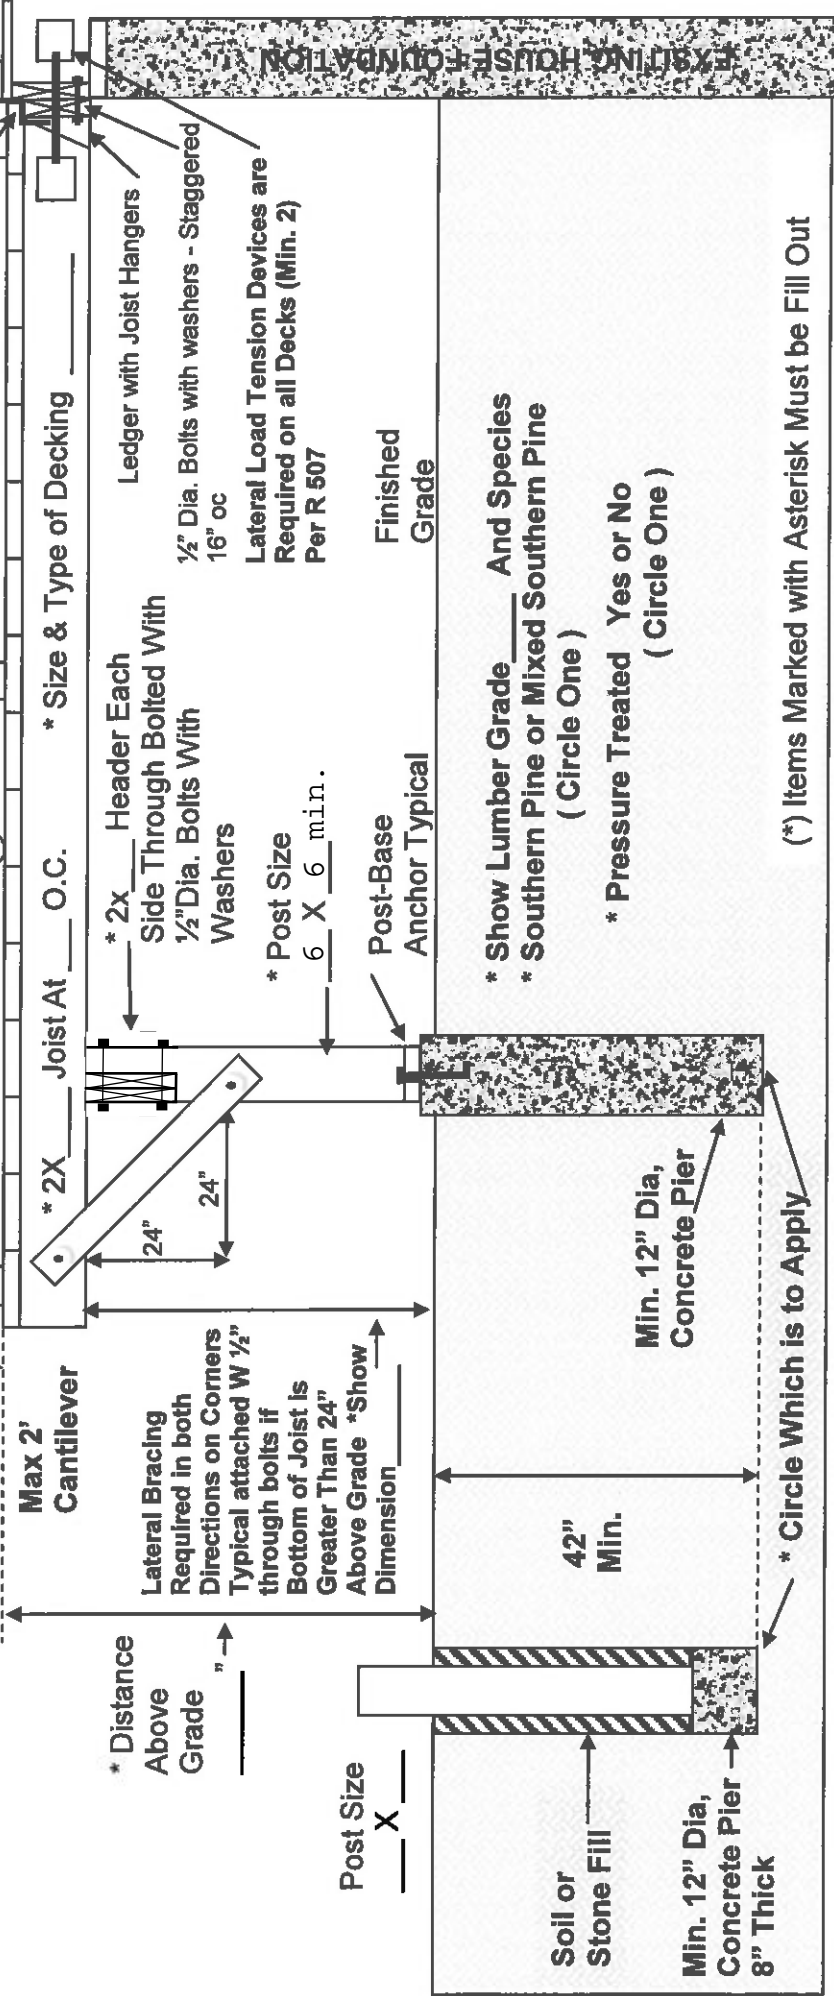

* 2X Joist At ___ O.C.

* Size & Type of Decking

Max 2' Cantilever

* Distance Above Grade

Post Size ___ X ___

Lateral Bracing Required in both Directions on Corners Typical attached W 1/2" through bolts if Bottom of Joist is Greater Than 24" Above Grade *Show Dimension

* 2x Header Each Side Through Bolted With 1/2" Dia. Bolts With Washers

* Post Size 6 X 6 min.

Post-Base Anchor Typical

Soil or Stone Fill

Min. 12" Dia, Concrete Pier 8" Thick

* Circle Which is to Apply

Ledger with Joist Hangers

1/2" Dia. Bolts with washers - Staggered 16" oc

Lateral Load Tension Devices are Required on all Decks (Min. 2) Per R 507

Finished Grade

Min. 12" Dia, Concrete Pier

42" Min.

* Show Lumber Grade ___ And Species ___ Southern Pine or Mixed Southern Pine (Circle One)

* Pressure Treated Yes or No (Circle One)

(* Items Marked with Asterisk Must be Fill Out

EXISTING HOUSE FOUNDATION